


**A OVERALL FLOOR PLAN**  
1/16" = 1'-0"

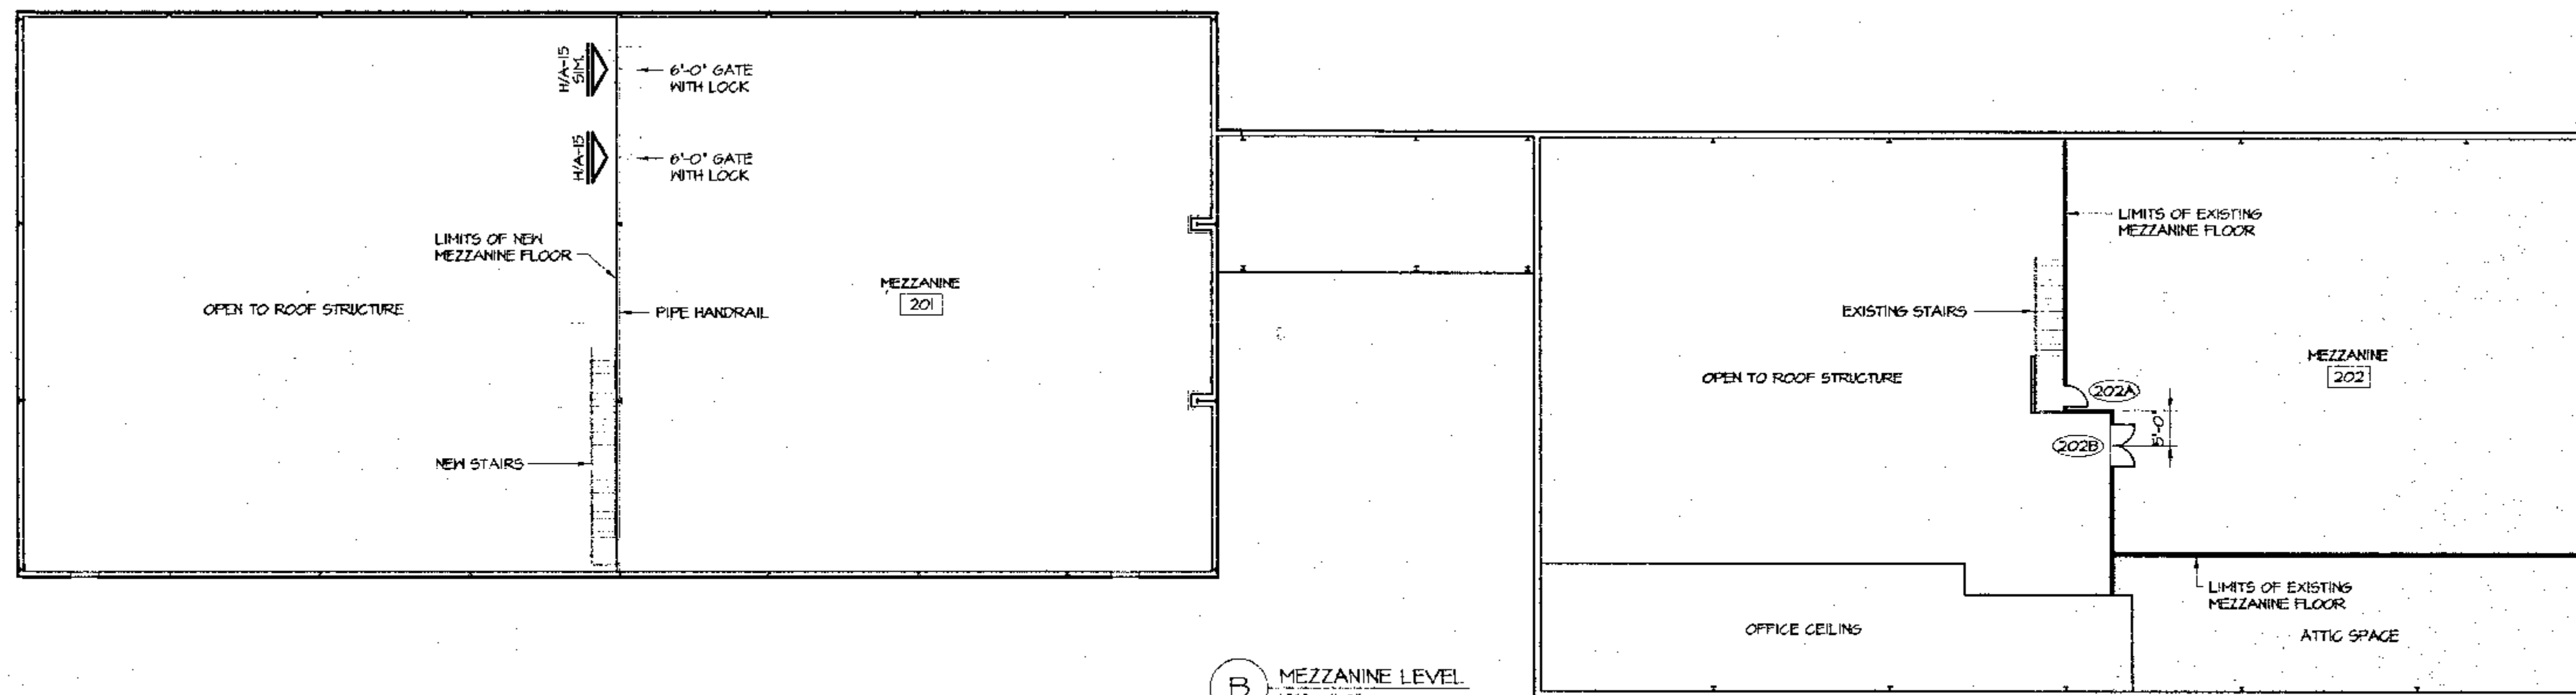

**B MEZZANINE LEVEL**  
1/16" = 1'-0"



Voice of the Martlys, Inc.  
**Warehouse Facility**  
510 S.W. Adeline Ave, Bartlesville, Oklahoma 74003



REVISIONS	DATE	BY	CHKD BY

JOB NUMBER: 010352

**A-1**

15

**Ambler Architects**  
P.O. Box 2446, Bartlesville, Oklahoma 74005  
Tel: 918-338-3512 Fax: 918-337-0379