


A OVERALL FLOOR PLAN
1/16" = 1'-0"



B MEZZANINE LEVEL
1/16" = 1'-0"

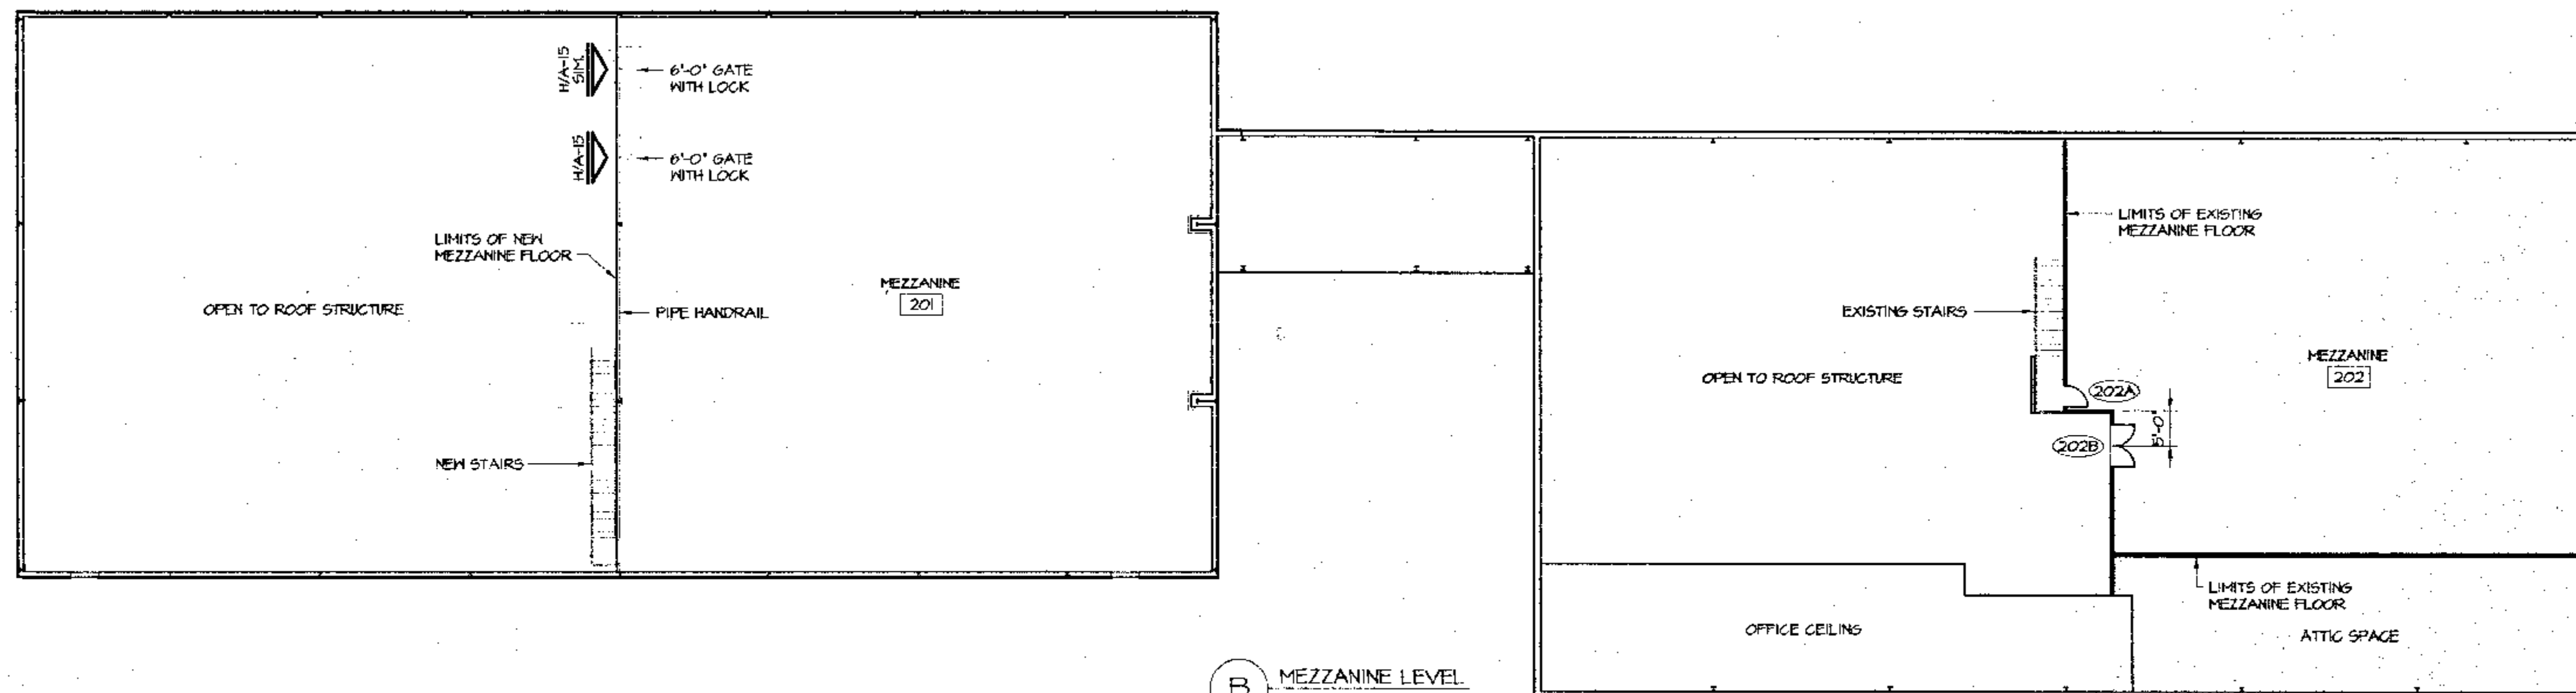

Voice of the Martlys, Inc.
Warehouse Facility
510 S.W. Adeline Ave, Bartlesville, Oklahoma 74003



REVISIONS	DATE	BY	CHKD

JOB NUMBER: 010352

A-1

15

Ambler Architects
P.O. Box 2446, Bartlesville, Oklahoma 74005
Tel: 918-338-3512 Fax: 918-337-0379